



G:\Project Data\MIS-SITE\Town of Rockland\Road Cross Section.dwg, 6/8/2006 7:55:42 AM

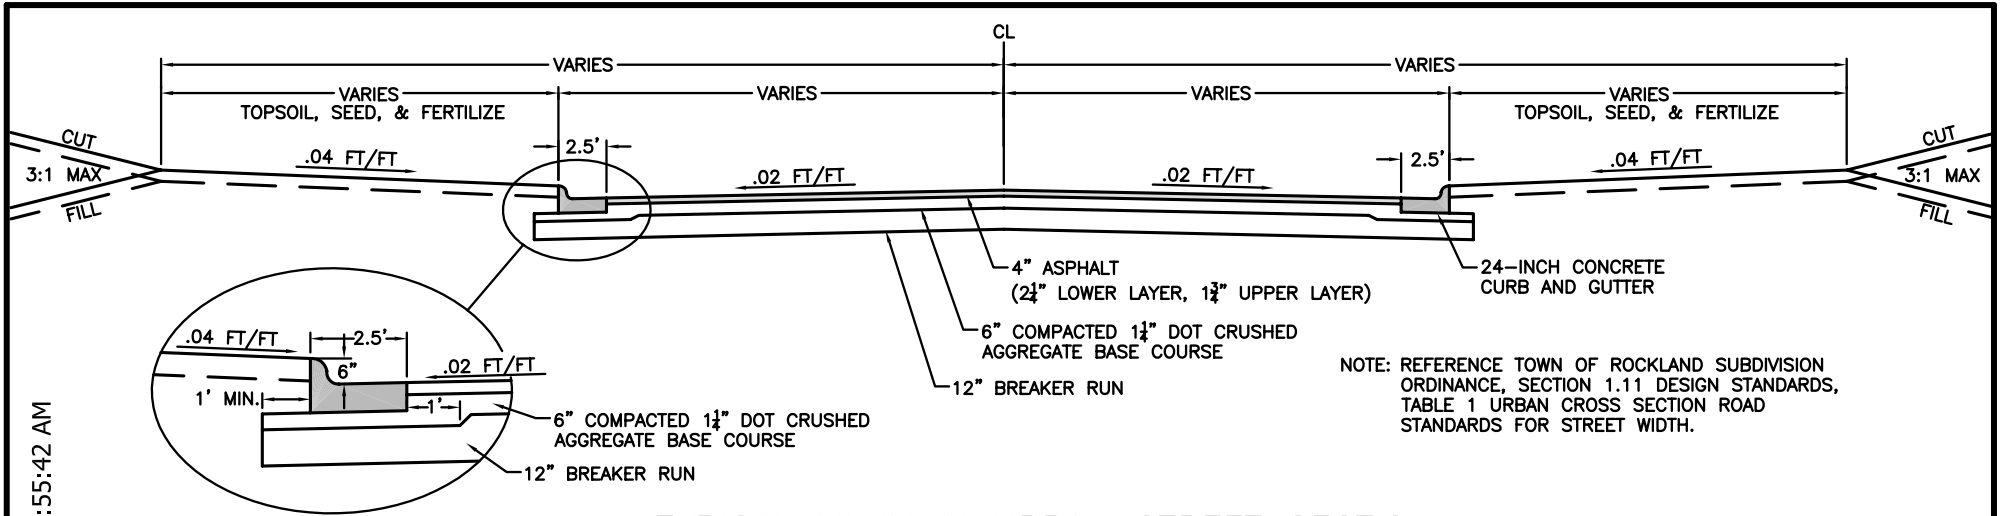

TYPICAL MINIMUM URBAN STREET SECTION

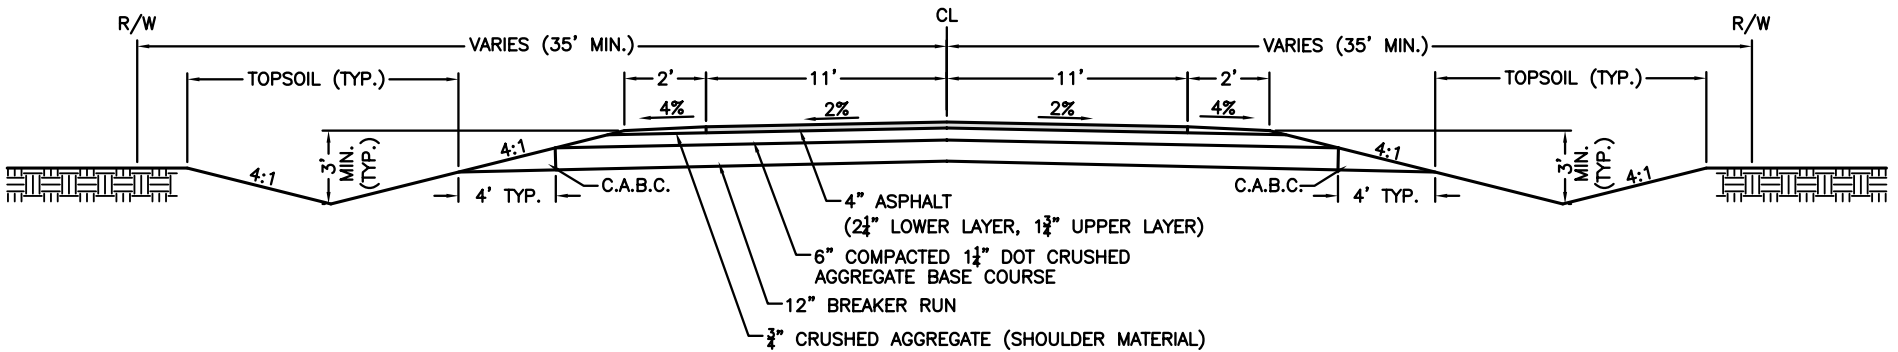

TYPICAL MINIMUM RURAL STREET SECTION

TYPICAL ROADWAY SECTIONS		
SCALE: N.T.S.	APPROVED BY: CRG	DRAWN BY: WBE
DATE: JUNE 6, 2006		REVISED:
TOWN OF ROCKLAND		
CQM, INC.		FIGURE: 1